





LONGO
inc.


100 HILLTOP ROAD
RAMSEY, NJ 07446
PHONE: 201.825.1500
FAX: 201.825.4784
WWW.LONGOLABS.COM

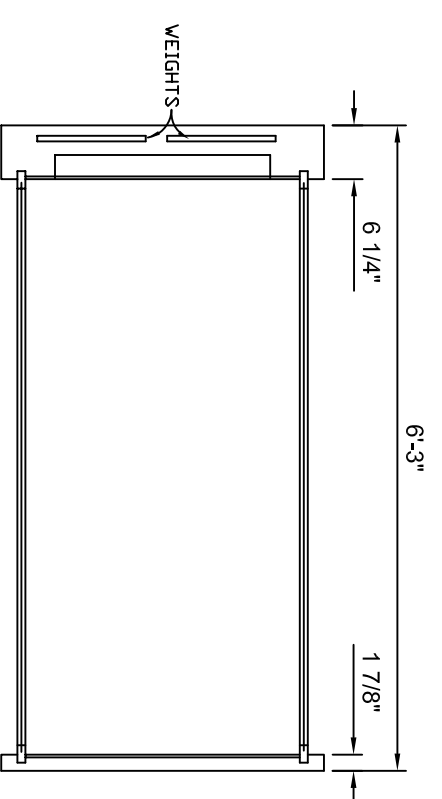


- NOTES:**
- 1) EXTERIOR- COILD ROLL STEEL w/ACID RESISTANT POWDER COATED FINISH. COLOR TO BE _____
 - 2) INTERIOR- WHITE POLYURETHAN MATERIAL.
 - 3) FIXTURES- DECK MOUNT- POLISHED CHROME- (1) CW GONDENSECK (WATERSAVER P/N: H1614) & (2) GAS (WATERSAVER H1420-132A) SUPPLIED BY AMS. (SHIP LOOSE FOR DECK MOUNT) (PRE-PIPING BY OTHERS)
 - 4) ALL FINAL CONNECTIONS BY RESPECTIVE TRADES.
 - 5) ELECTRICAL- (1) LT SW & (1) 115V DUP SUPPLIED BY AMS. (SHIPPED LOOSE FOR MOUNTING IN BASE BY OTHERS)
 - 6) DISHED EPOXY RESIN COUNTERTOP w/ SINK SUPPLIED BY COLLEGE DALE
 - 7) HOOD SPECS: 1250 CFM @ 60 LFM WITH ONE SASH OPEN
400 CFM @ 60 LFM WITH ONE SASH OPEN @ 18" AS STATIC PRESSURE AT HOOD DUCT COLLAR

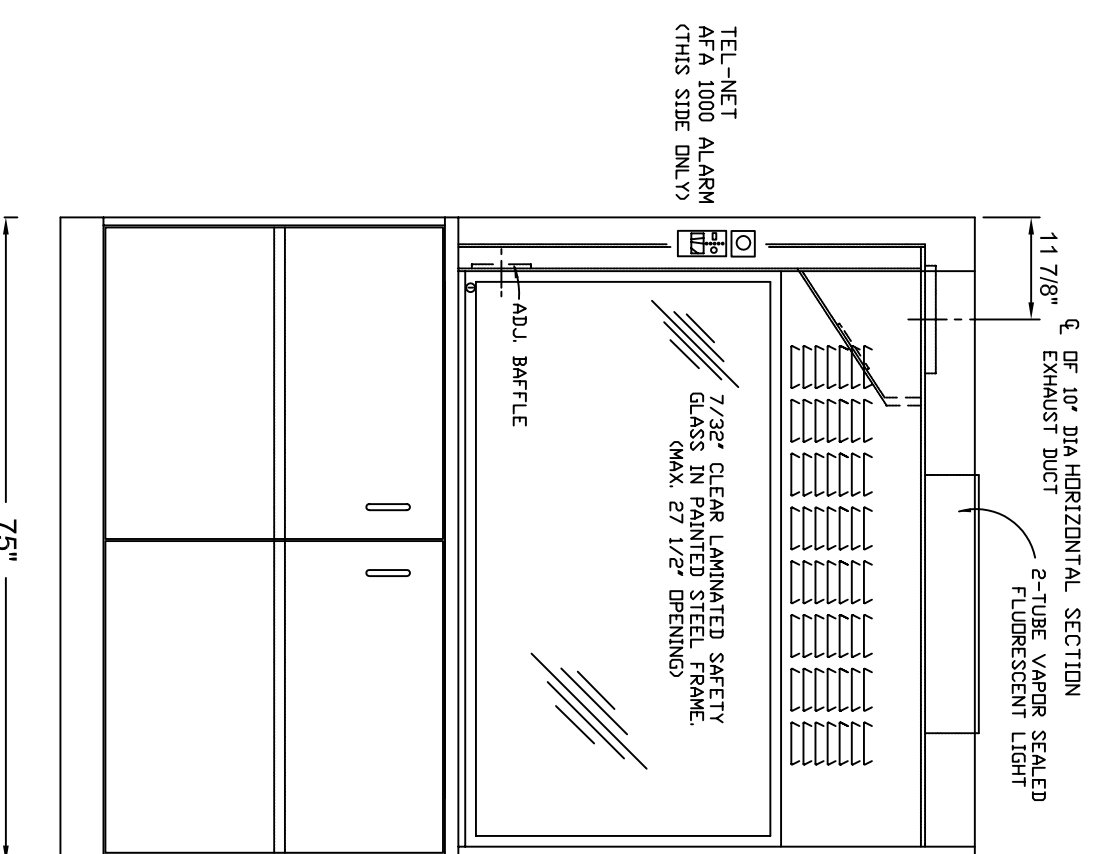

FRONT ELEVATION
(OPPOSITE SIDE MIRROR IMAGE)

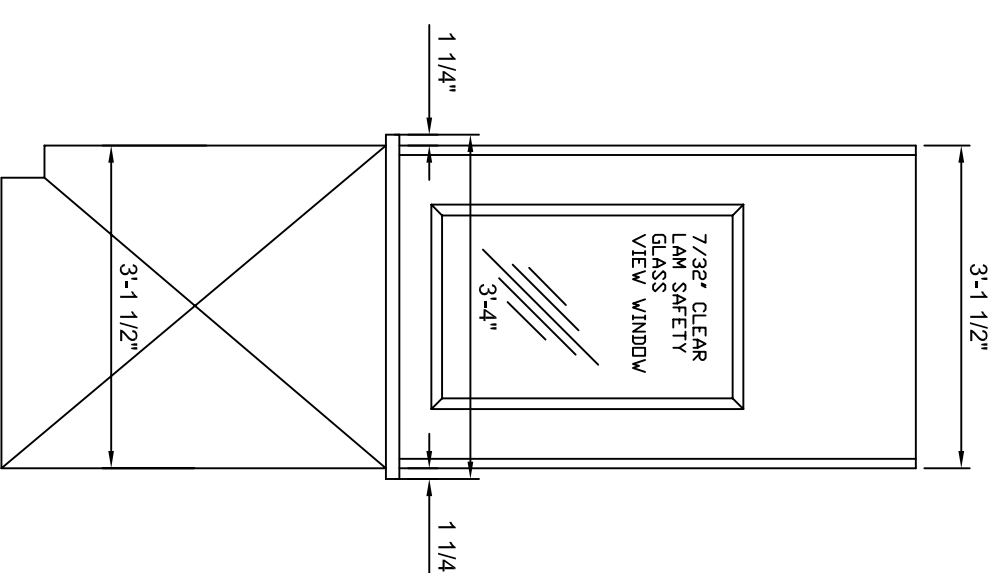

END VIEW

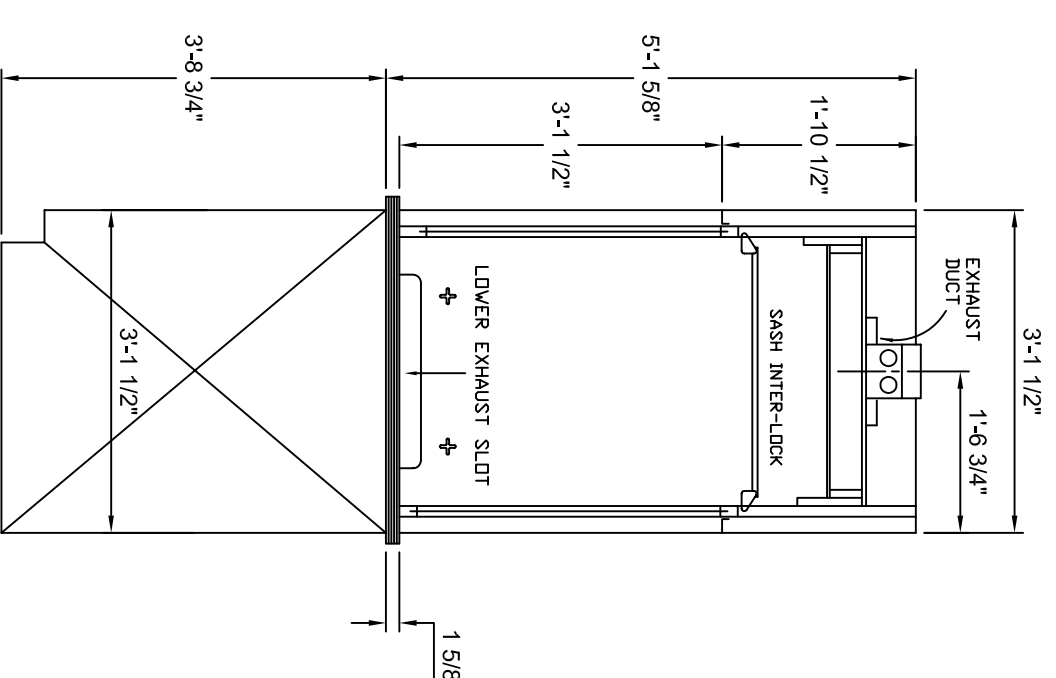

VERTICAL SECTION

QTY ONE - DEMONSTRATION HOOD FUME HOODS REQ'D AS SHOWN

SHEET DESCRIPTION:

DETAIL

DATE: 2005.8.4

DESIGNED:

PROJECT #: 00000 SCALE: 1/2" = 1'-0"

DRAWN BY: SEAN ONDICH

CHECKED BY: ANTHONY STELLATOS

ANTHONY'S@LONGOINC.COM

SHEET #:

D-007