



LONGO

100 HILLTOP ROAD
RAMSEY, NJ 07446
PHONE: 201.825.1500
FAX: 201.823.4784

WWW.LONGOLABS.COM

STATE OF NEW JERSEY

NEW JERSEY STATE POLICE TECHNOLOGY CENTER
THE HORIZON CENTER - HAMILTON TOWNSHIP - MERCER COUNTY

SHEET DESCRIPTION
ELEVATIONS

DATE
2002.06.20

PROJECT #
02051

SCALE
3/8" = 1'-0"

DESIGNED BY
KEITH CAUMENBERGHS


CHECKED BY
KEITH@LONGOLABS.COM

PROJECT MANAGER
JIM COURTER


CONTACT
JCOURTER@LONGOLABS.COM

SHEET #

E-034

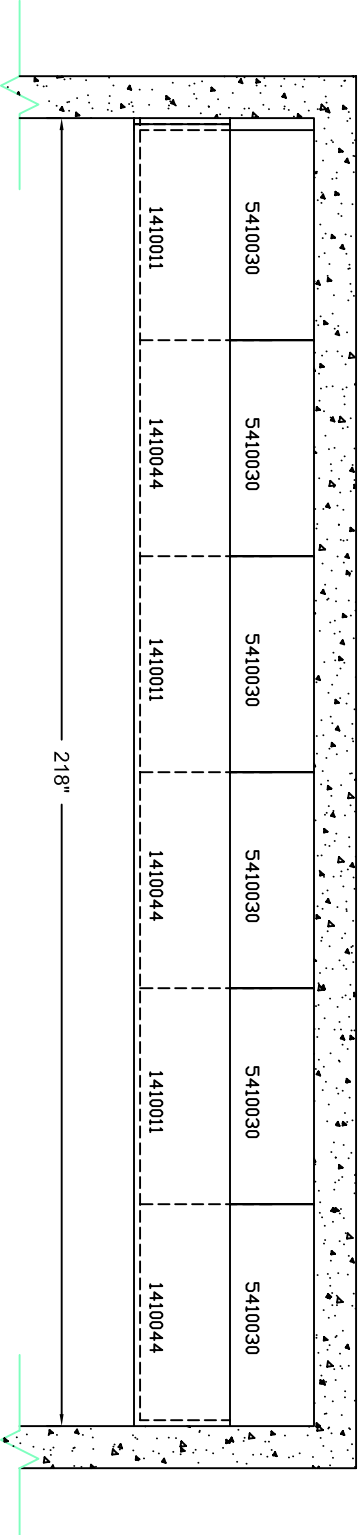

PLAN VIEW

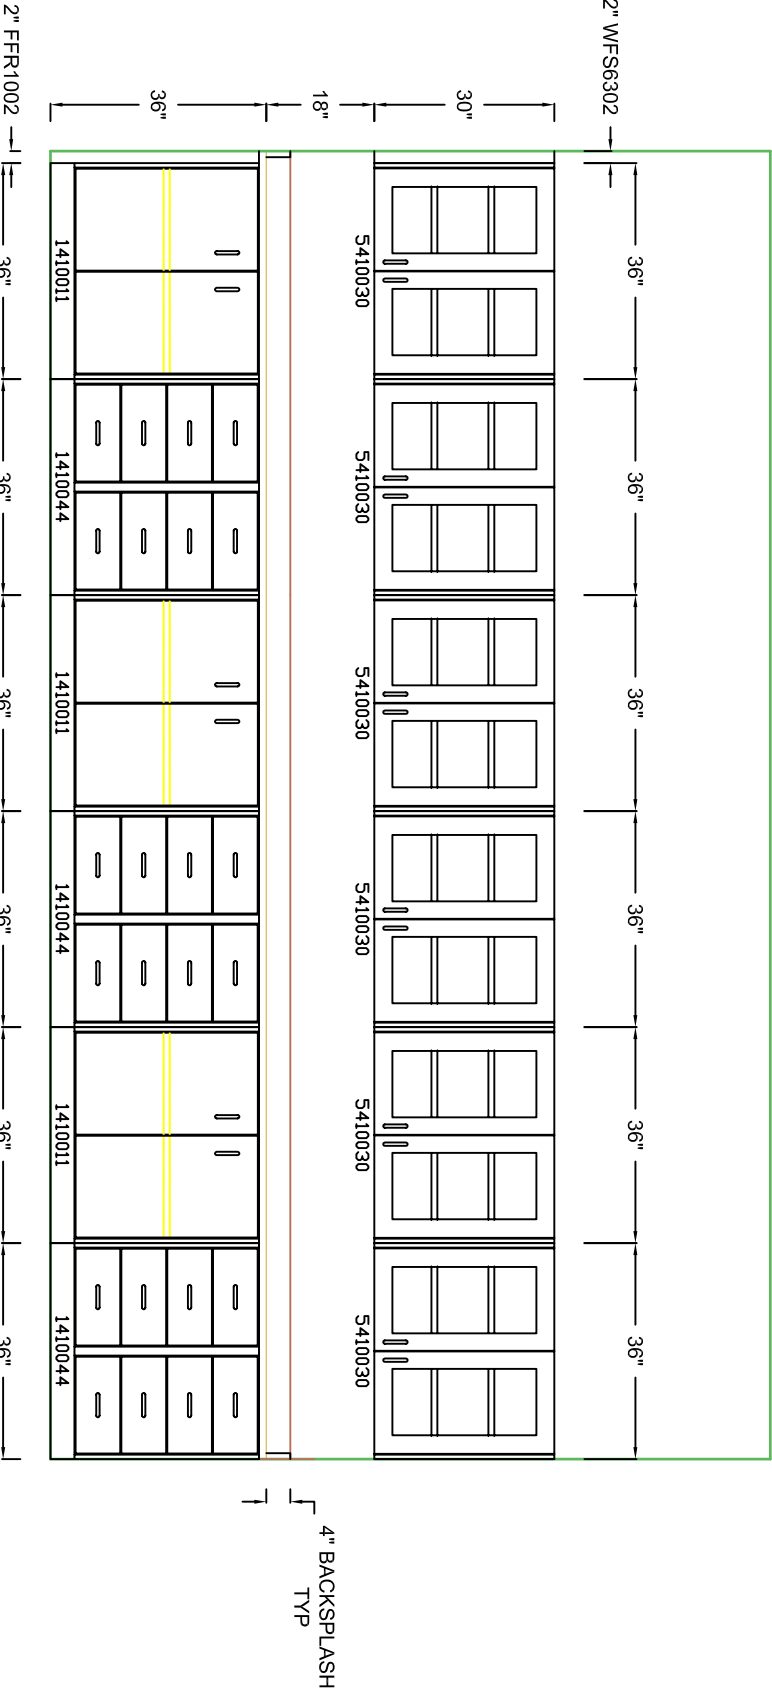

ELEVATION 2P - WET DARK RM- A4.08