


TOP VIEW

TYPICAL GLASS SHELF LAYOUT FOR PIER LOCATIONS

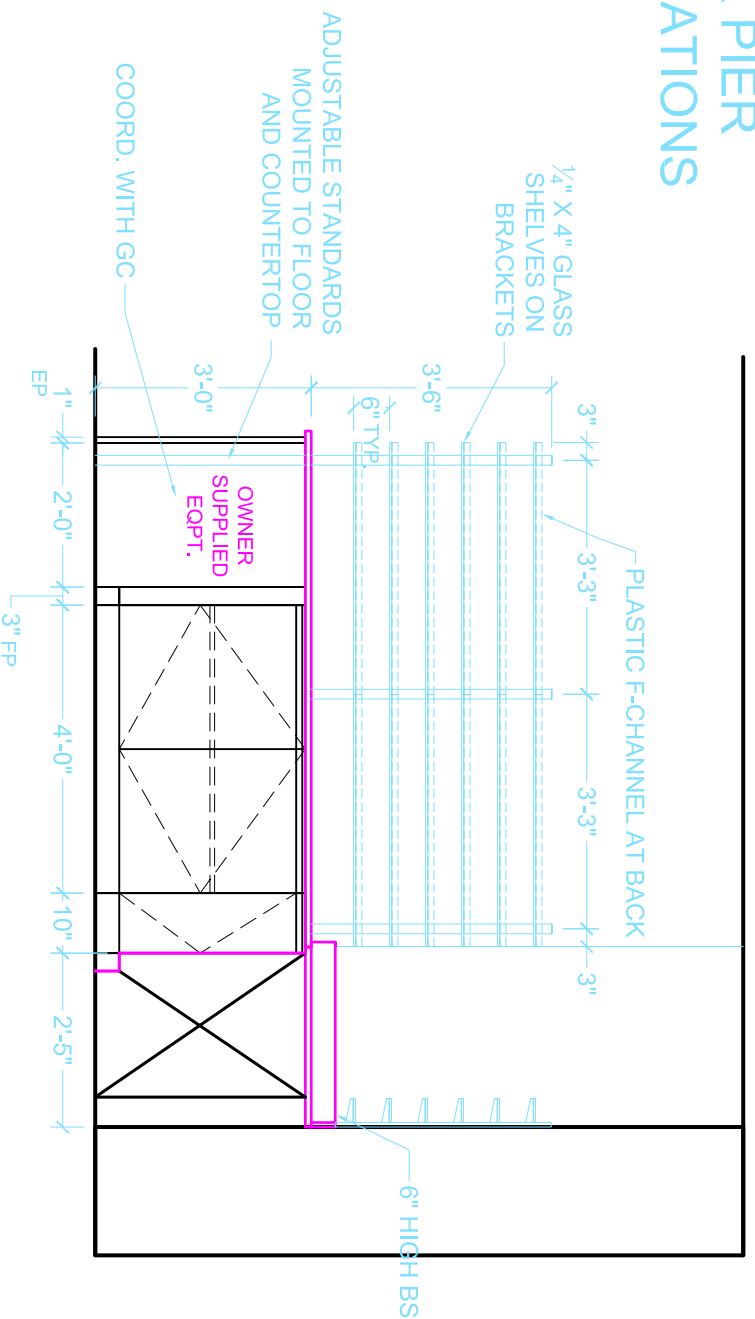

ELEVATION

736

LONGO INC.

WHERE SERVICE EXCEEDS EXPECTATIONS

NEW CASEWORK FOR  
INTERNATIONAL FLAVORS AND FRAGRANCES  
521 WEST 57TH STREET, NEW YORK, NY

100 HILLTOP ROAD RAMSEY, NEW JERSEY 07446 PHONE: 201 825-1500 FAX: 201 825 4784

WEB SITE: [www.longolabs.com](http://www.longolabs.com)

E-MAIL: [LONGO@LONGOINC.COM](mailto:LONGO@LONGOINC.COM)

DESCRIPTION:  
PLAN VIEW & ELEVATION

Date	Revision
02/20/02	1
6/10/02	3
6/11/02	4

Date: 12/28/01  
Proj. No.:  
Scale: 3/8" = 1'0"  
Drawn: SL  
Checked: GC

SHEET NO.

E-31a