


TOP VIEW

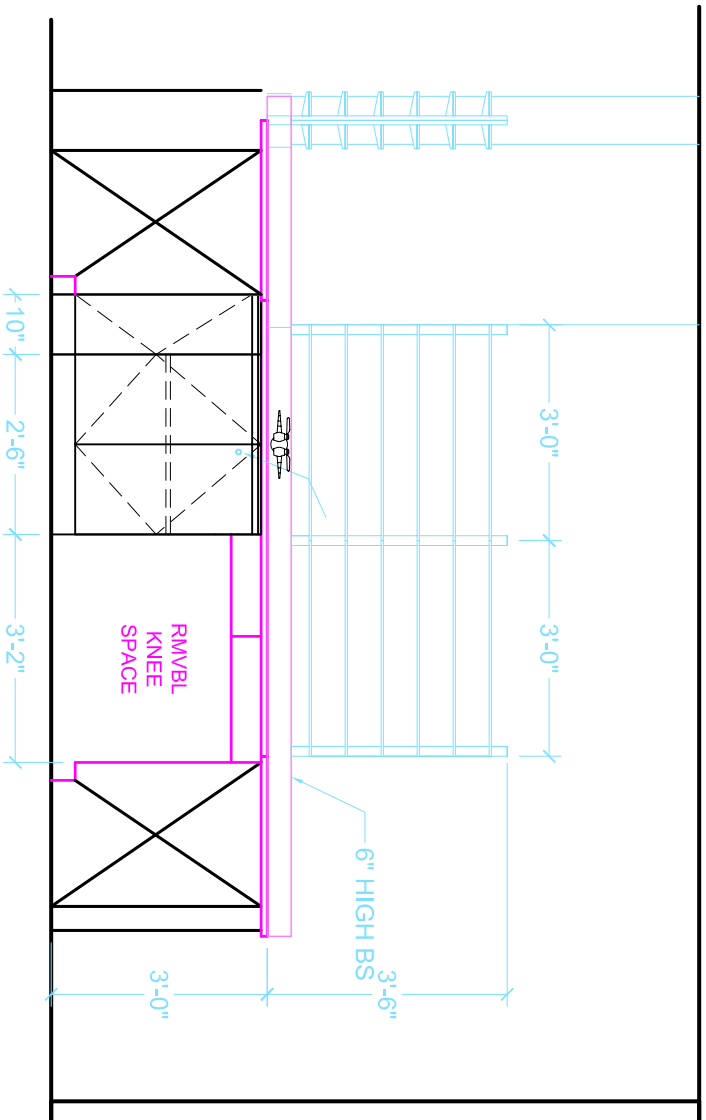

ELEVATION

736

LONGO INC.

WHERE SERVICE EXCEEDS EXPECTATIONS

NEW CASEWORK FOR
INTERNATIONAL FLAVORS AND FRAGRANCES
521 WEST 57TH STREET, NEW YORK, NY

100 HILLTOP ROAD RAMSEY, NEW JERSEY 07446 PHONE: 201-825-1500 FAX: 201-825-4784

WEB SITE: www.longolabs.com

E-MAIL: LONGO@LONGOINC.COM

DESCRIPTION:
PLAN VIEW &
ELEVATION

Date	Revision
02/29/02	1
6/10/02	3
6/11/02	4

Date: 12/28/01
Proj. No.:

Scale: 3/8" = 1'0"

Drawn: SL

Checked: GC

SHEET NO.

E-37